


Ground Floor


1:110



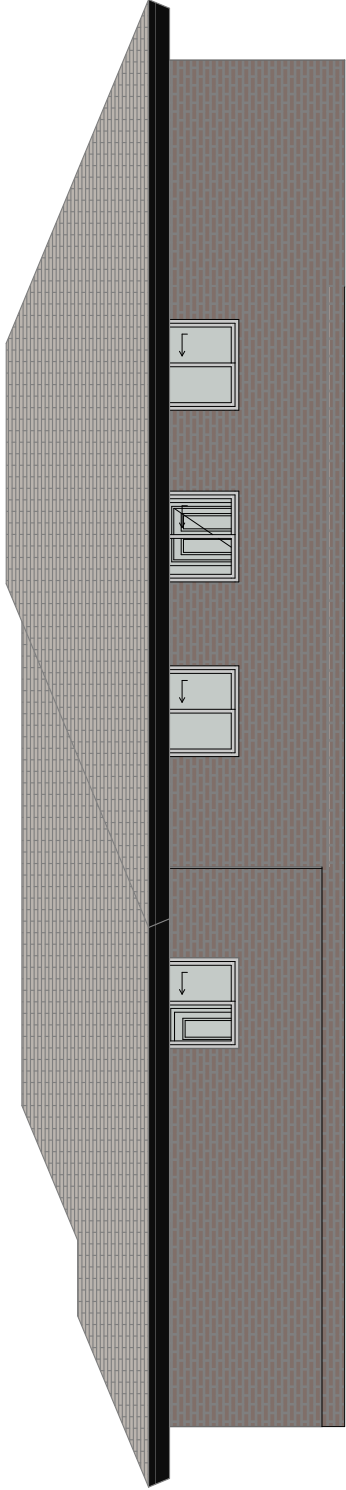


North Elevation

1:100

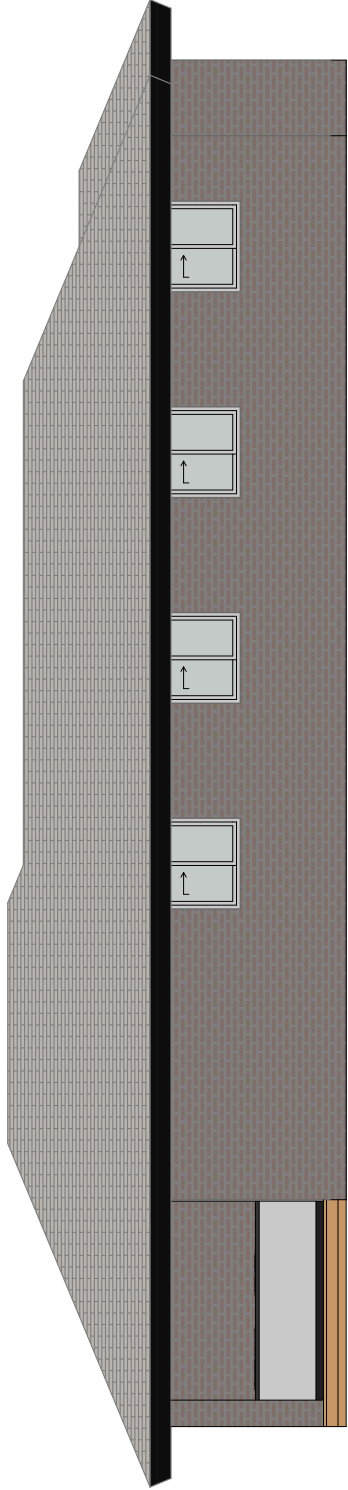


South Elevation

1:100

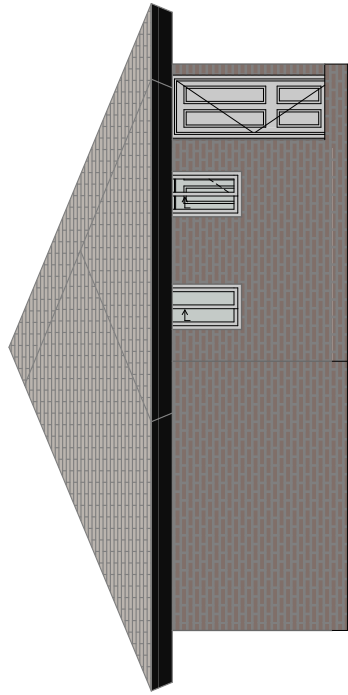

East Elevation

1:100

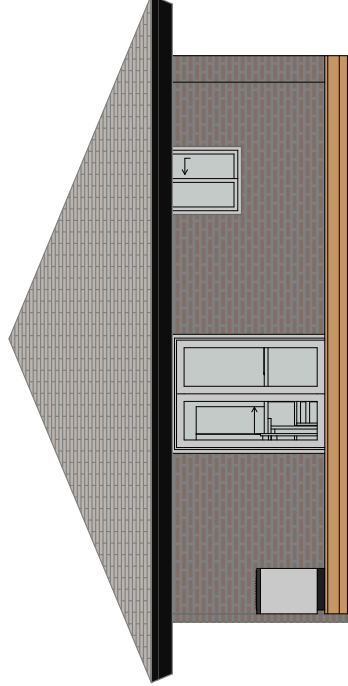

West Elevation

1:100