



## GROUND FLOOR PLAN

1:200

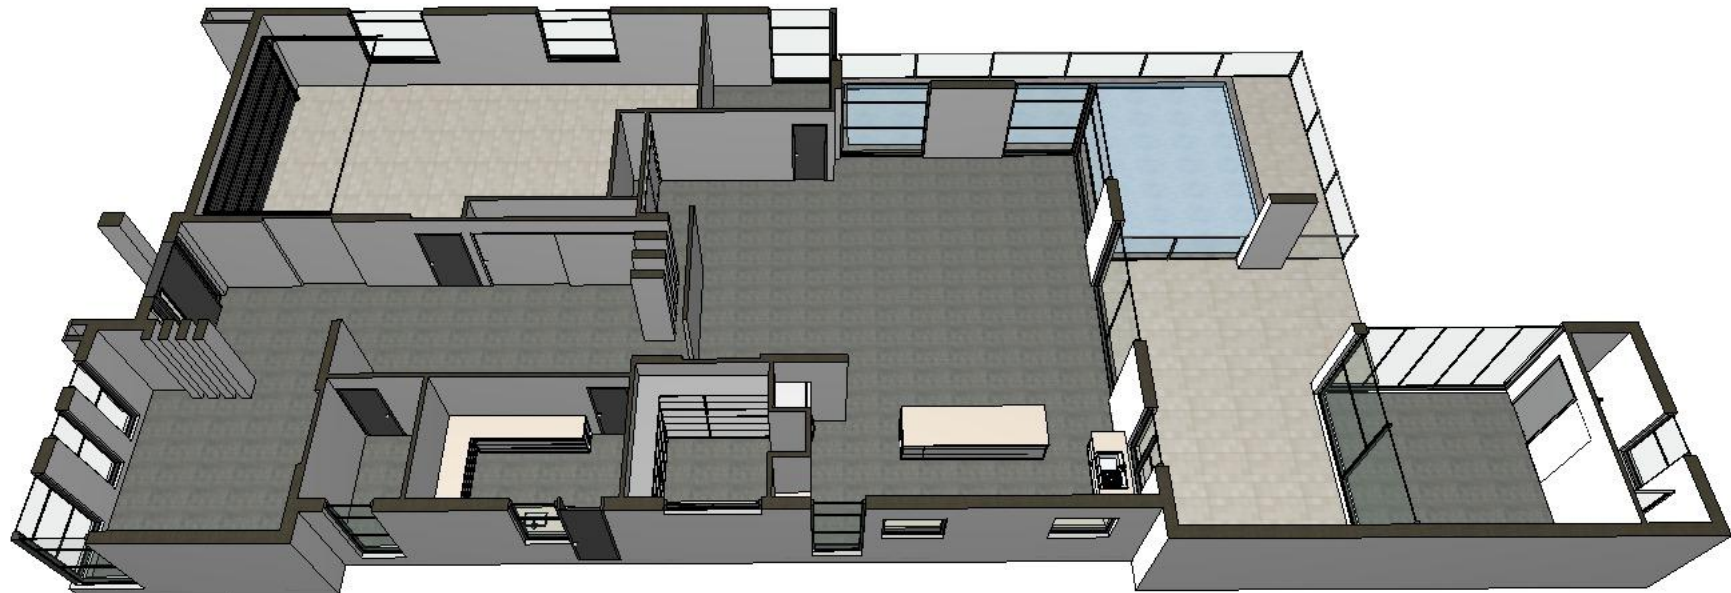

## 30 - GROUND FLOOR PLAN

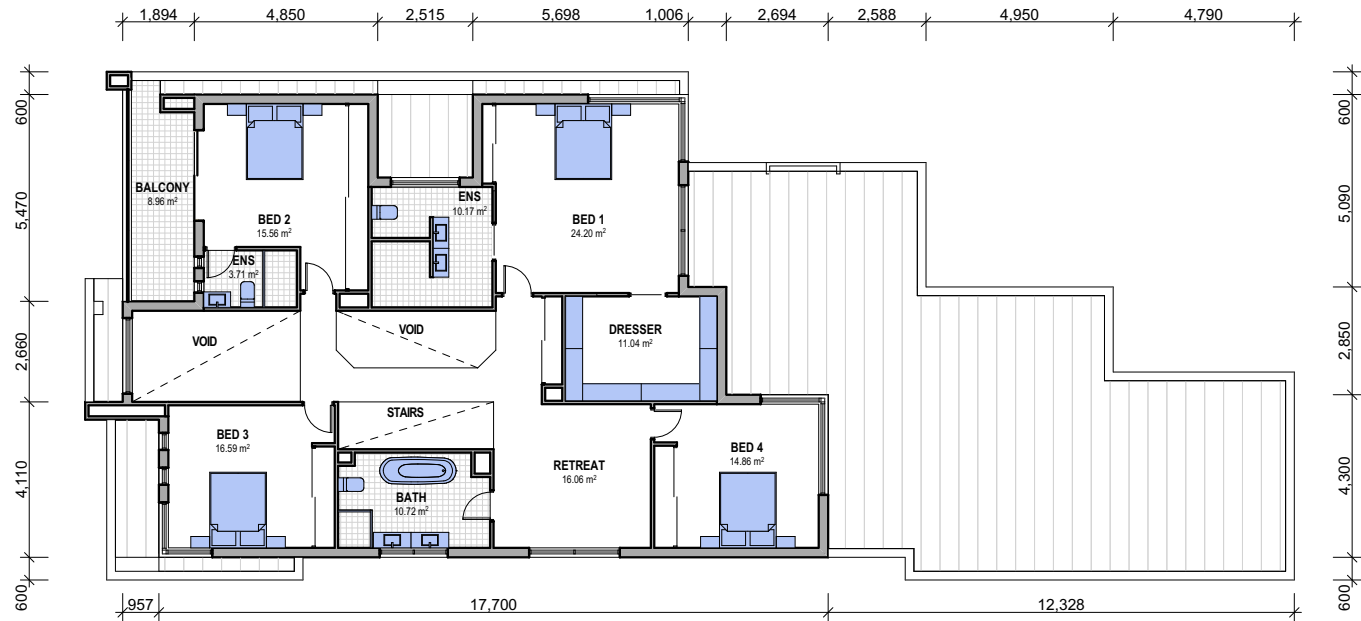

## FIRST FLOOR PLAN

1:200




## 30 - FIRST FLOOR PLAN



3D - FRONT VIEW



3D - REAR VIEW

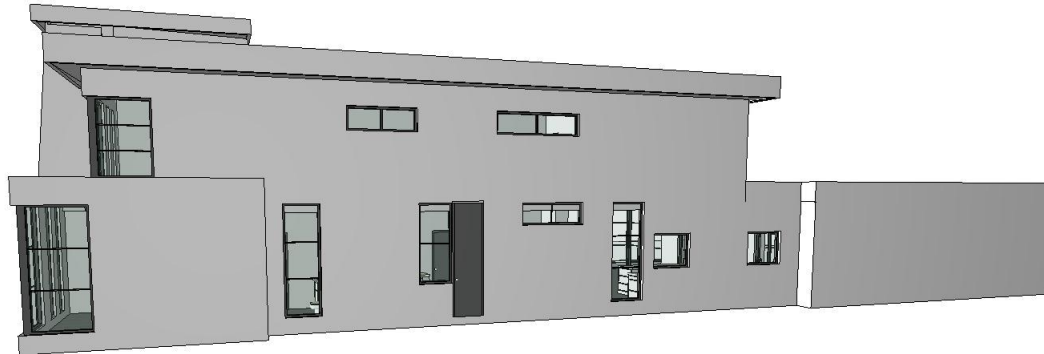


3D - SIDE VIEW



3D - SIDE VIEW




ELEV [1]

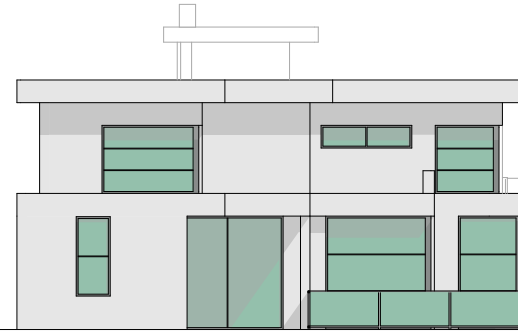

ELEV [3]



ELEV [2]

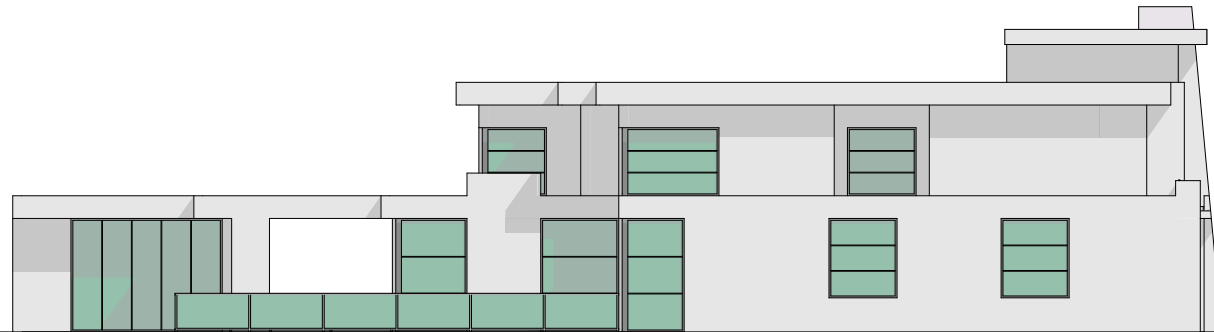

ELEV [4]