




1:100

Ground Floor

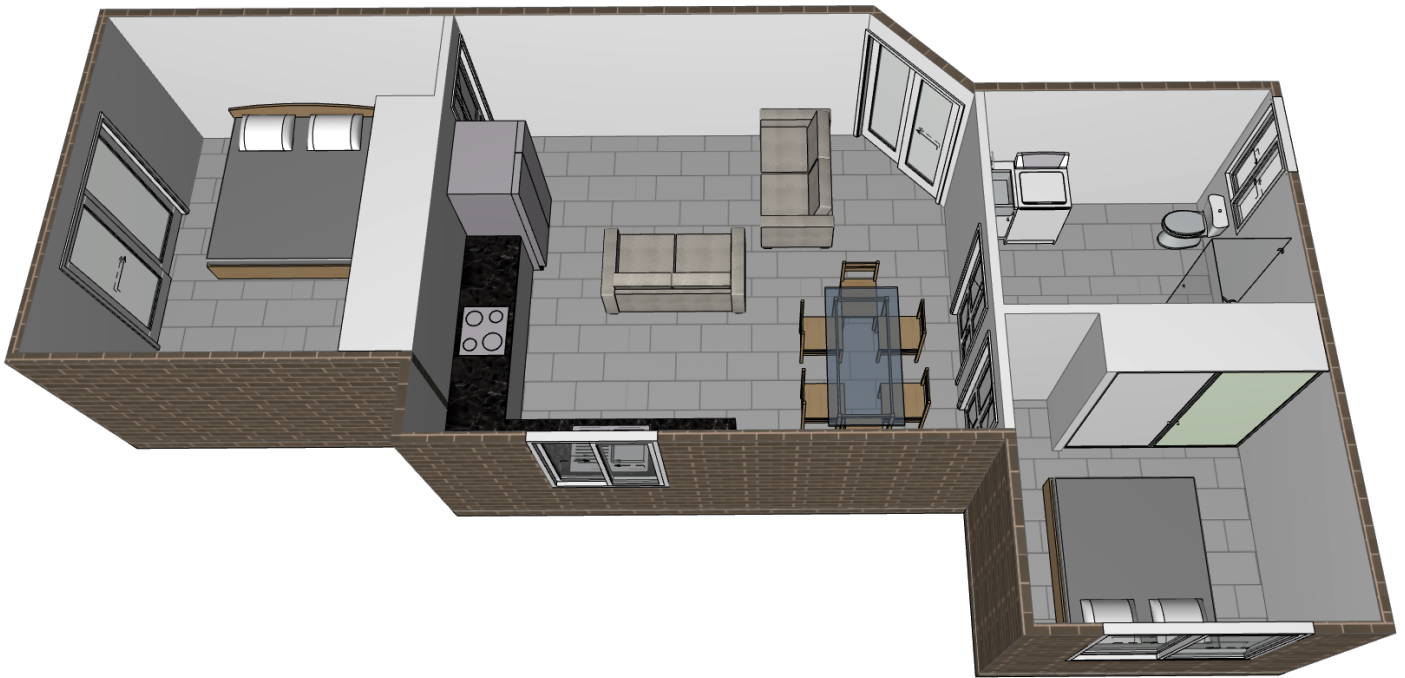


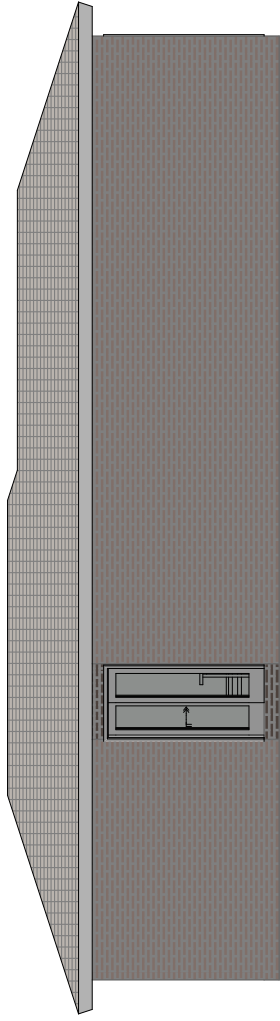


North Elevation 1:100

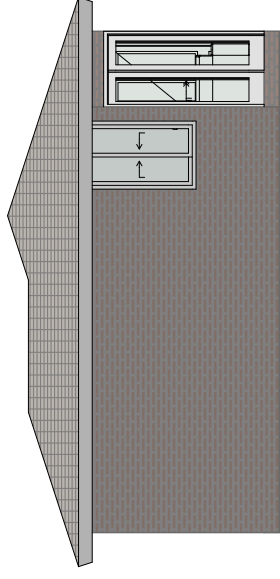

East Elevation 1:100

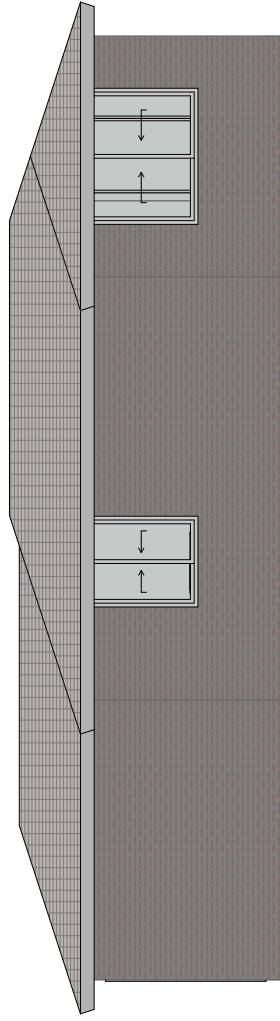

South Elevation 1:100

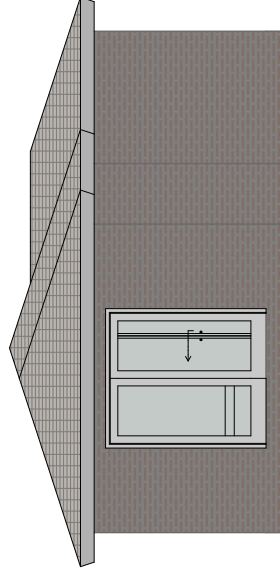

West Elevation 1:100