



Ground Floor


1:100

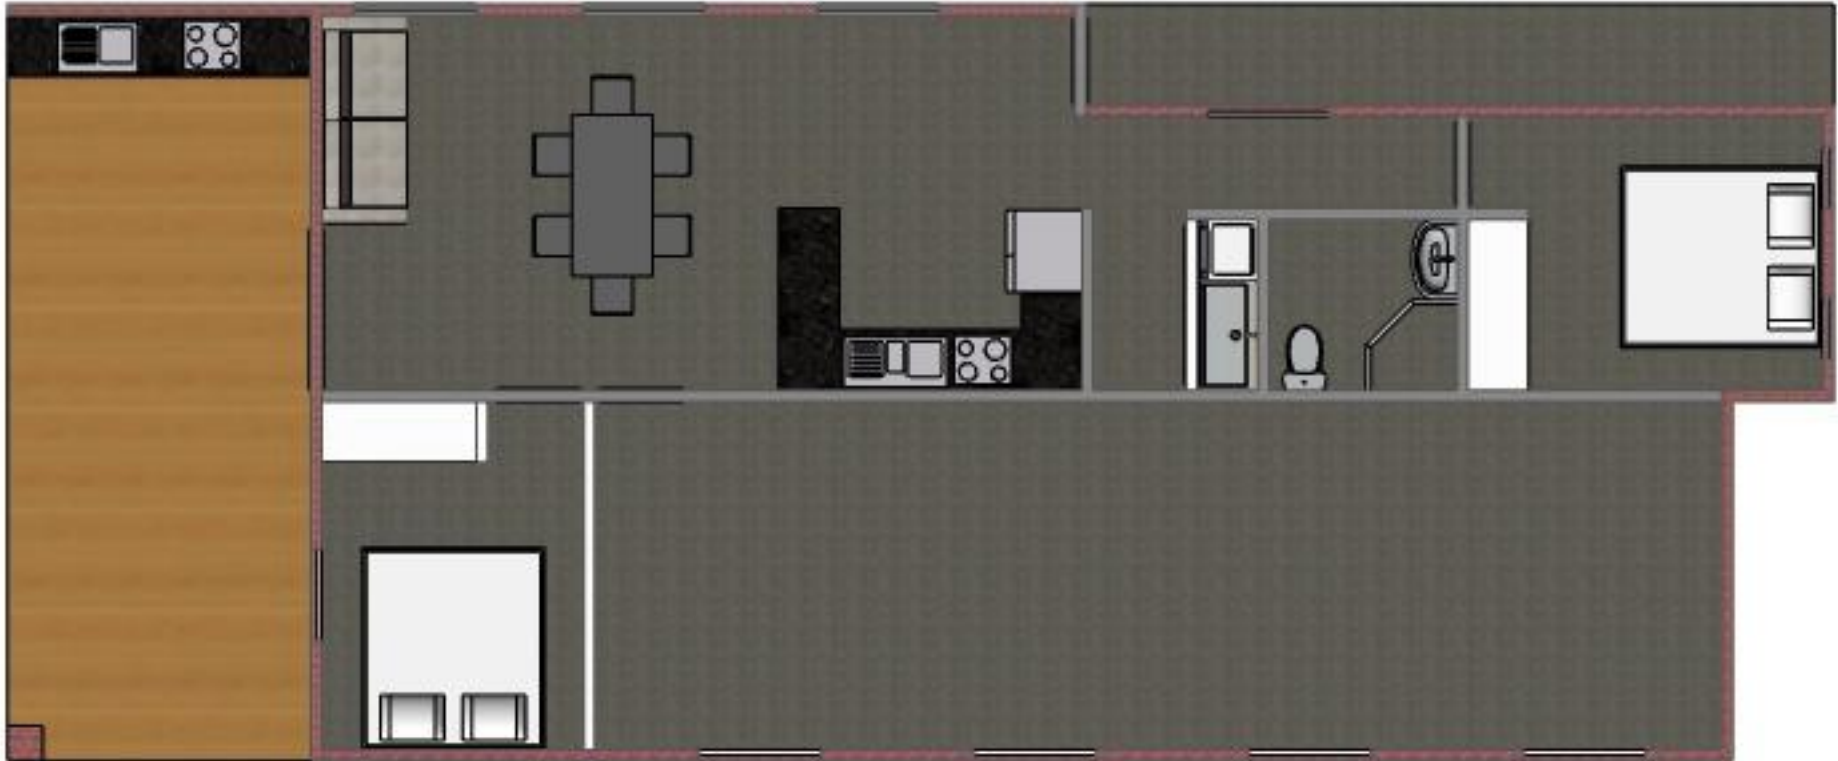

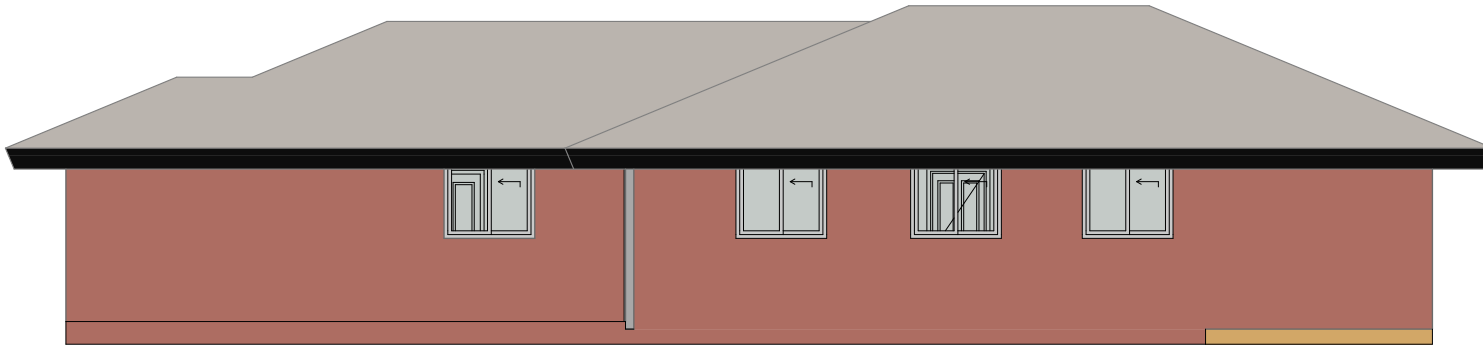

North Elevation

1:100

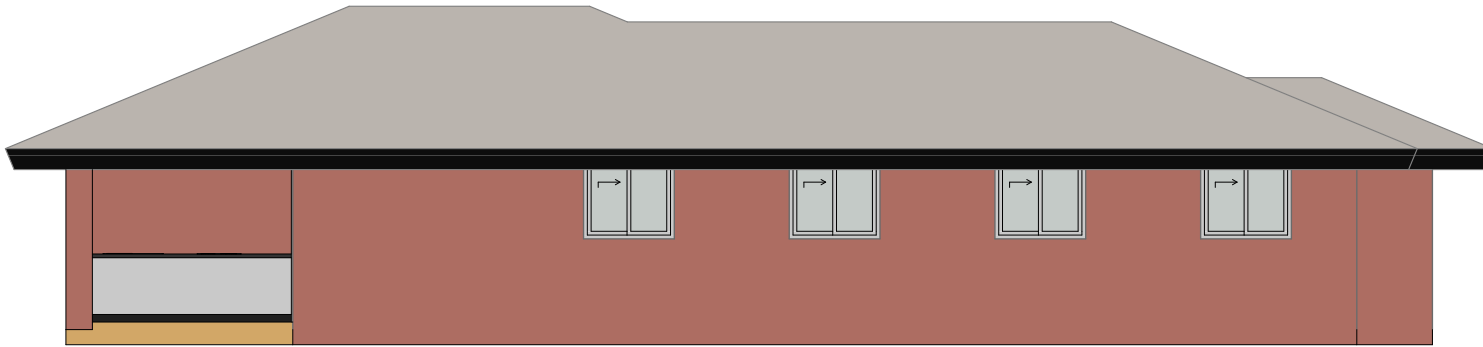

South Elevation

1:100



East Elevation

1:100



West Elevation

1:100